


Ellerthwaite Square Proposed Changes.  
 (See overleaf for existing layout.)

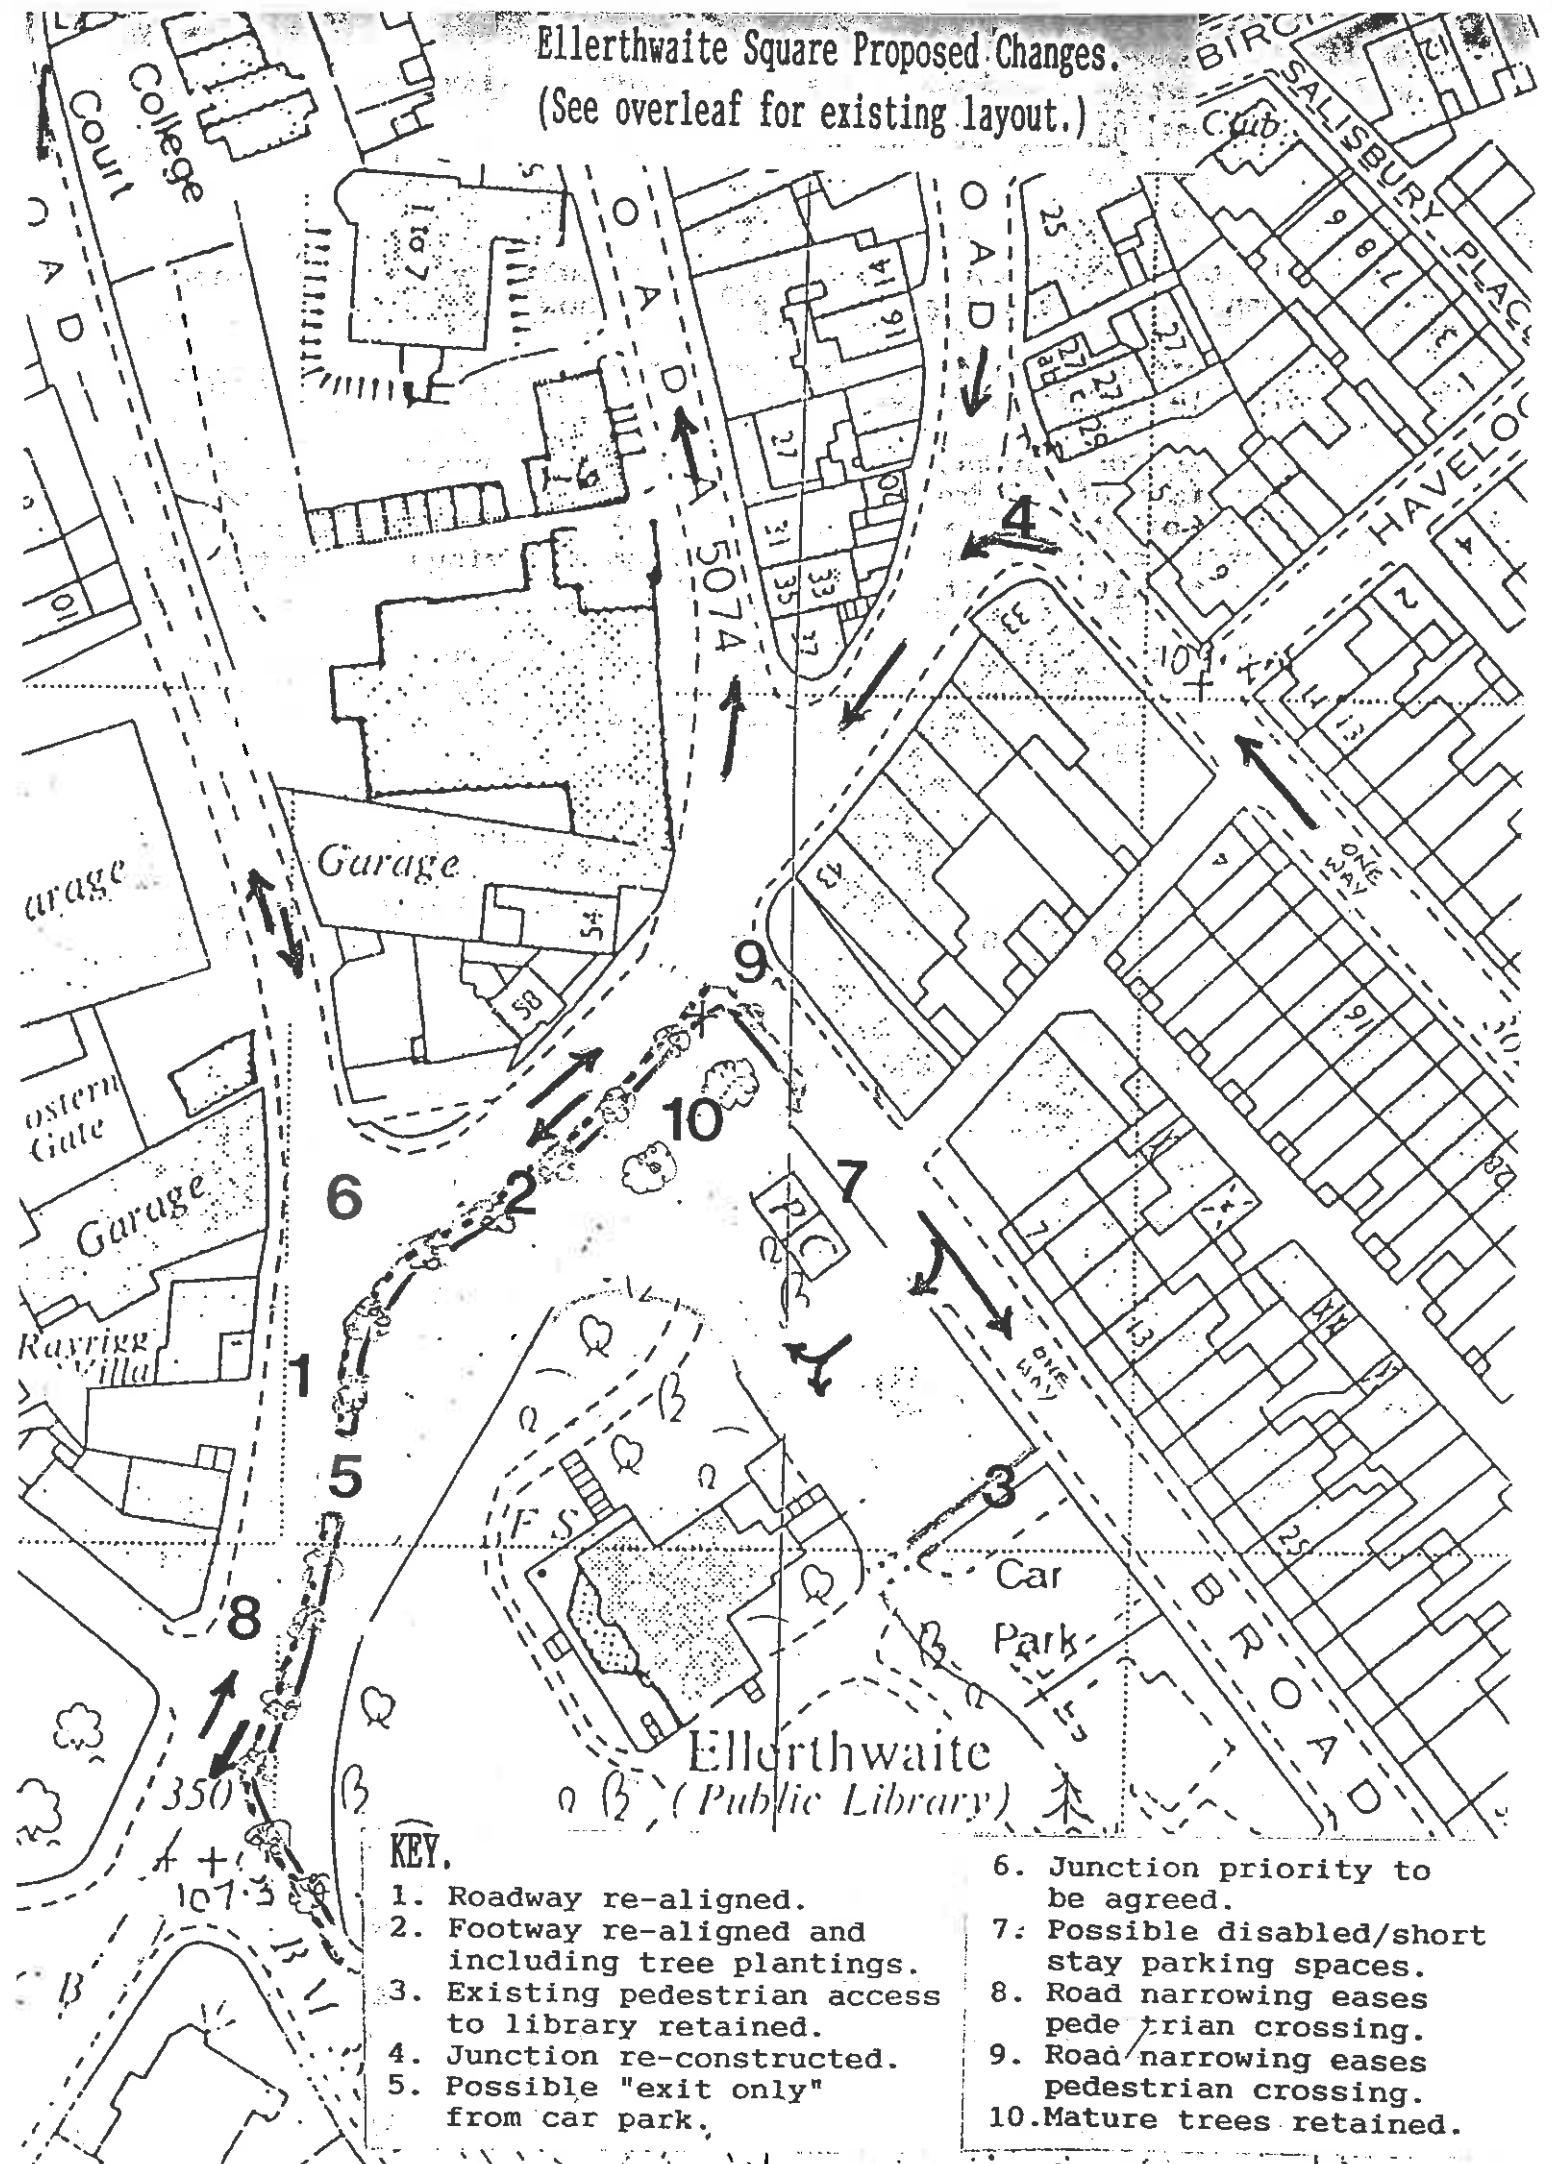

KEY.

- 1. Roadway re-aligned.
- 2. Footway re-aligned and including tree plantings.
- 3. Existing pedestrian access to library retained.
- 4. Junction re-constructed.
- 5. Possible "exit only" from car park.
- 6. Junction priority to be agreed.
- 7. Possible disabled/short stay parking spaces.
- 8. Road narrowing eases pedestrian crossing.
- 9. Road narrowing eases pedestrian crossing.
- 10. Mature trees retained.